

# FIRE SPOTTING TOWER CABIN REFURBISHMENT MT. HICKEY FIRE TOWER

DRAWING INDEX	
DWG. No.	DWG. TITLE
S-1	DRAWING INDEX
S-2	FLOOR & ROOF PLAN
S-3	ELEVATIONS
S-4	SECTION A
S-5	FRAMING LAYOUTS
S-6	FRAMING DETAILS
S-7	HATCH DETAIL
S-8	FRAME/DOOR DETAILS
S-9	CABINET DETAILS



Richard Hill  
Registered Builder: DB-U-5906

Phone: 0408 576 421  
Email: acheroncivil@gmail.com

ISSUES & AMMENDMENTS:		
A	3/9/2013	ISSUED FOR APPROVAL
B	4/9/2013	JOINERY & DOOR REVISION

PROJECT TITLE:  
**FIRE SPOTTING TOWER CABIN  
REFURBISHMENT -  
MOUNT HICKEY FIRE TOWER**


CLIENT:  
**D.E.P.I.**

DRAWING TITLE:  
**DWG. INDEX**

© COPYRIGHT - ACHERON CIVIL


FILE:  
C:Acheron Civil\_39504

DATE:	SCALE @ A4:
SEP 2013	AS SHOWN
DRAWN: DB	CHECKED: RH
DWG No: <b>S-1</b>	REV: B

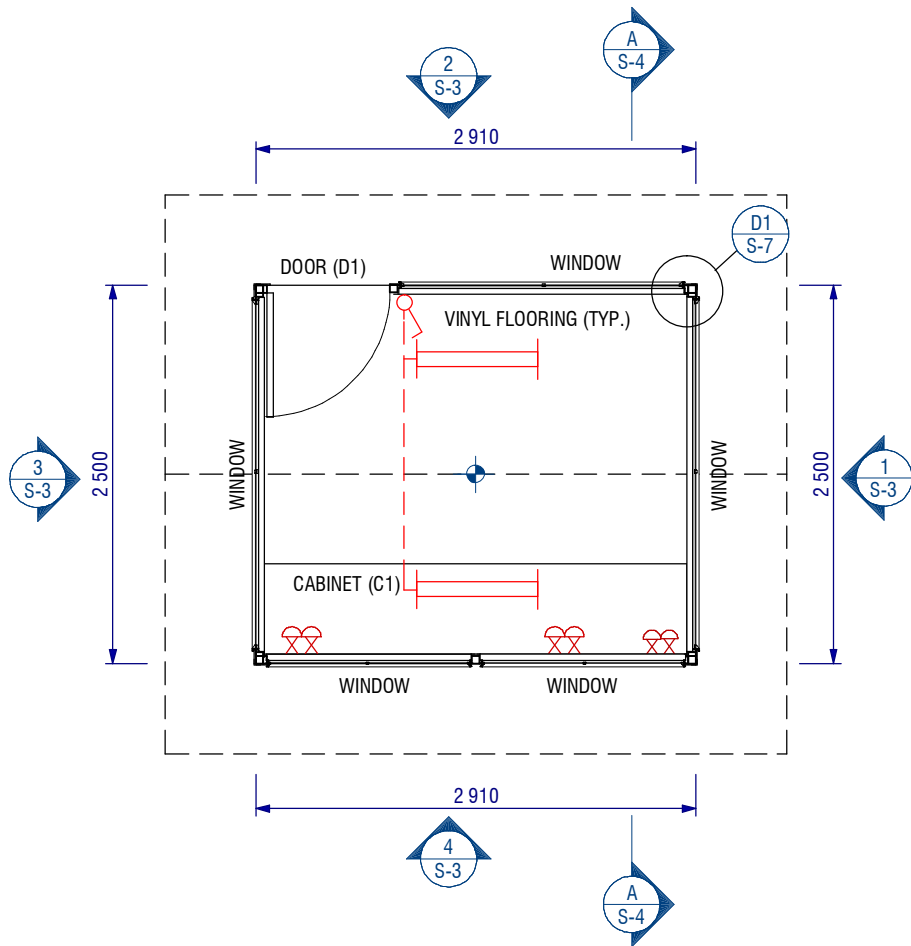


### FLOOR PLAN

SCALE 1:50

 

NOTE: ELECTRICAL WIRING TO BE WITHIN SURFACE MOUNTED CONDUIT

LEGEND	
	FLUORESCENT LIGHT
	GPO
	SWITCH
	SIGHT STRING

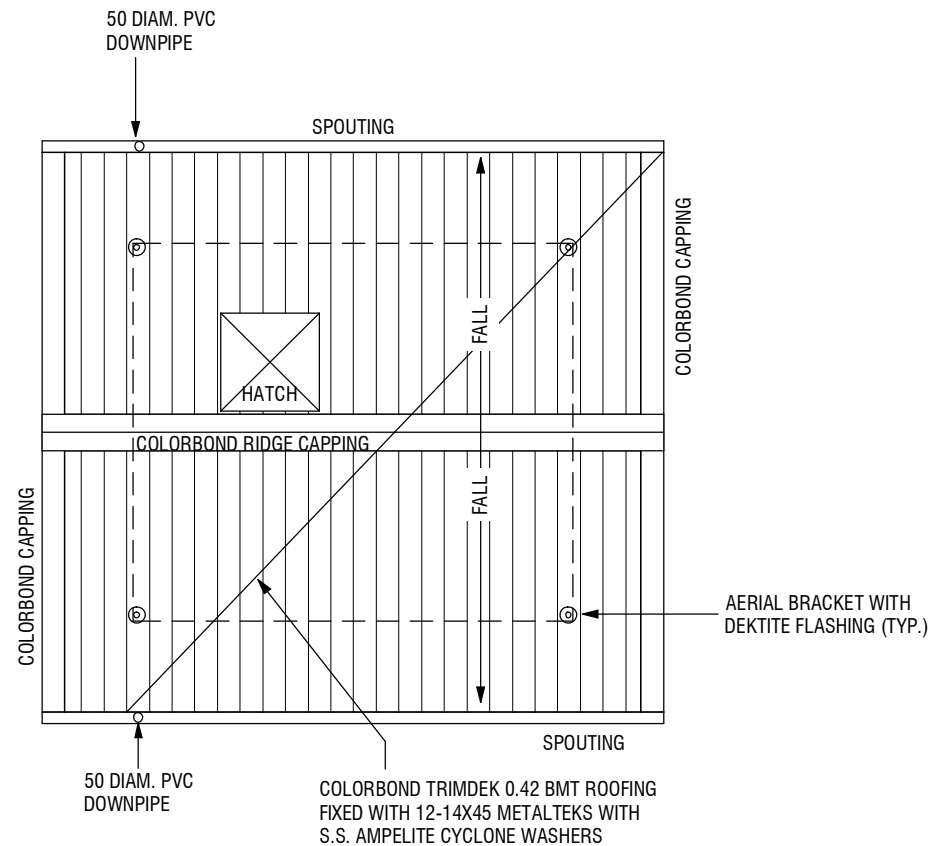

### ROOF PLAN

SCALE 1:50



Richard Hill  
Registered Builder: DB-U-5906

Phone: 0408 576 421  
Email: acheroncivil@gmail.com


ISSUES & AMMENDMENTS:	
A	3/9/2013 ISSUED FOR APPROVAL
B	4/9/2013 JOINERY & DOOR REVISION

PROJECT TITLE:  
**FIRE SPOTTING TOWER CABIN  
REFURBISHMENT -  
MOUNT HICKEY FIRE TOWER**

CLIENT:  
**D.E.P.I.**


DRAWING TITLE:  
**PLANS**

DATE: SEP 2013	SCALE @ A4: AS SHOWN
DRAWN: DB	CHECKED: RH
DWG No: <b>S-2</b>	REV: B

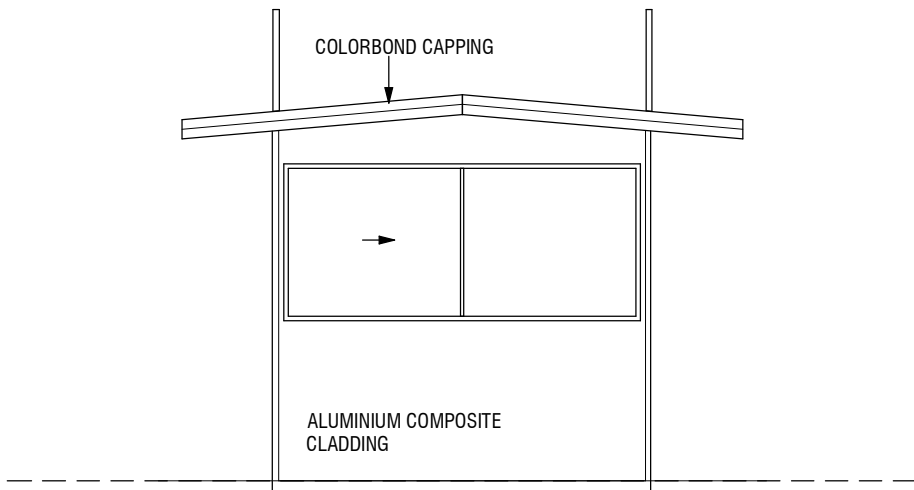


**ELEVATION 1**

SCALE 1:50

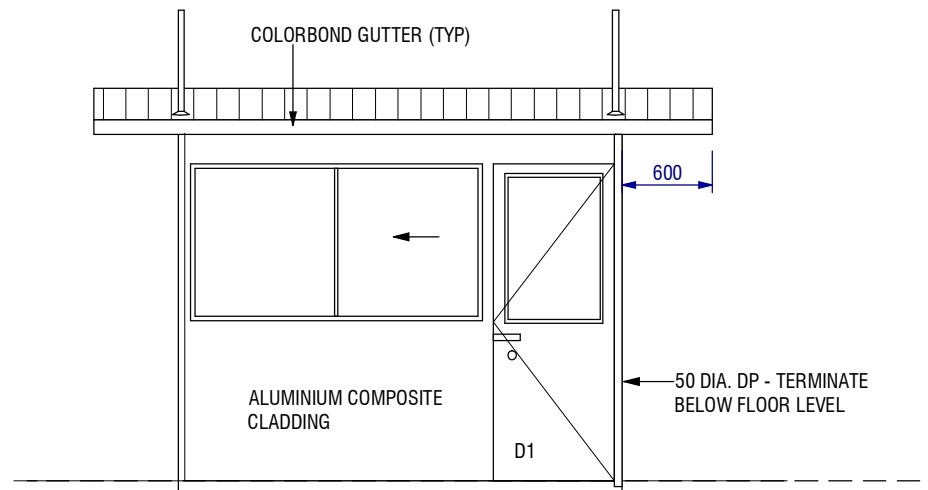

**ELEVATION 2**


SCALE 1:50

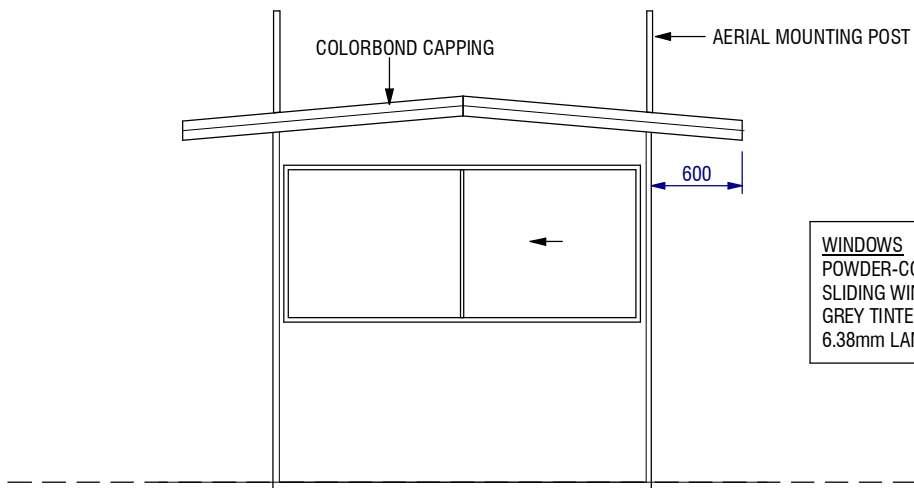

**ELEVATION 3**

SCALE 1:50

WINDOWS  
POWDER-COATED ALUMINIUM  
SLIDING WINDOWS WITH VIRIDIAN  
GREY TINTED COMFORTPLUS  
6.38mm LAMINATED GLASS

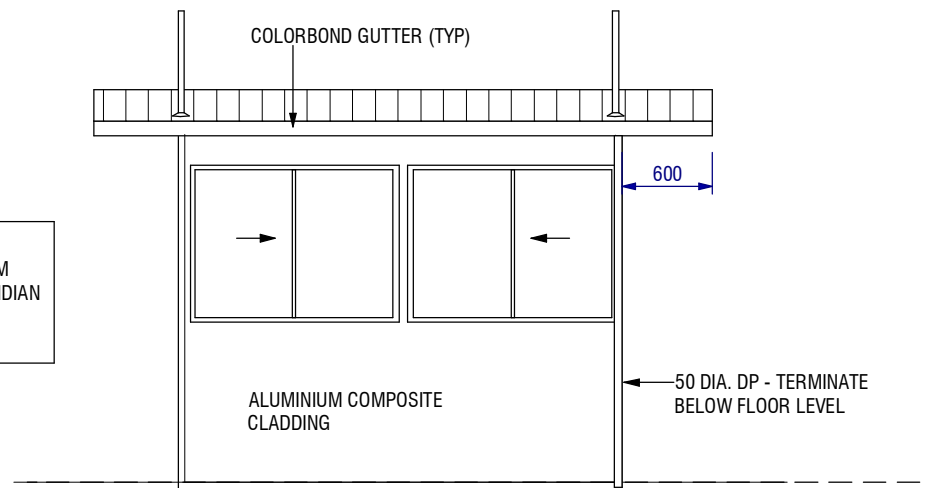

**ELEVATION 4**

SCALE 1:50

ISSUES & AMMENDMENTS:	
A	3/9/2013 ISSUED FOR APPROVAL
B	4/9/2013 JOINERY & DOOR REVISION

PROJECT TITLE:  
**FIRE SPOTTING TOWER CABIN  
REFURBISHMENT -  
MOUNT HICKEY FIRE TOWER**


CLIENT:  
**D.E.P.I.**

© COPYRIGHT - ACHERON CIVIL

DRAWING TITLE:  
**ELEVATIONS**

FILE:  
C:Acheron Civil\_39504

DATE: SEP 2013	SCALE @ A4: AS SHOWN
DRAWN: DB	CHECKED: RH
DWG No: <b>S-3</b>	REV: B

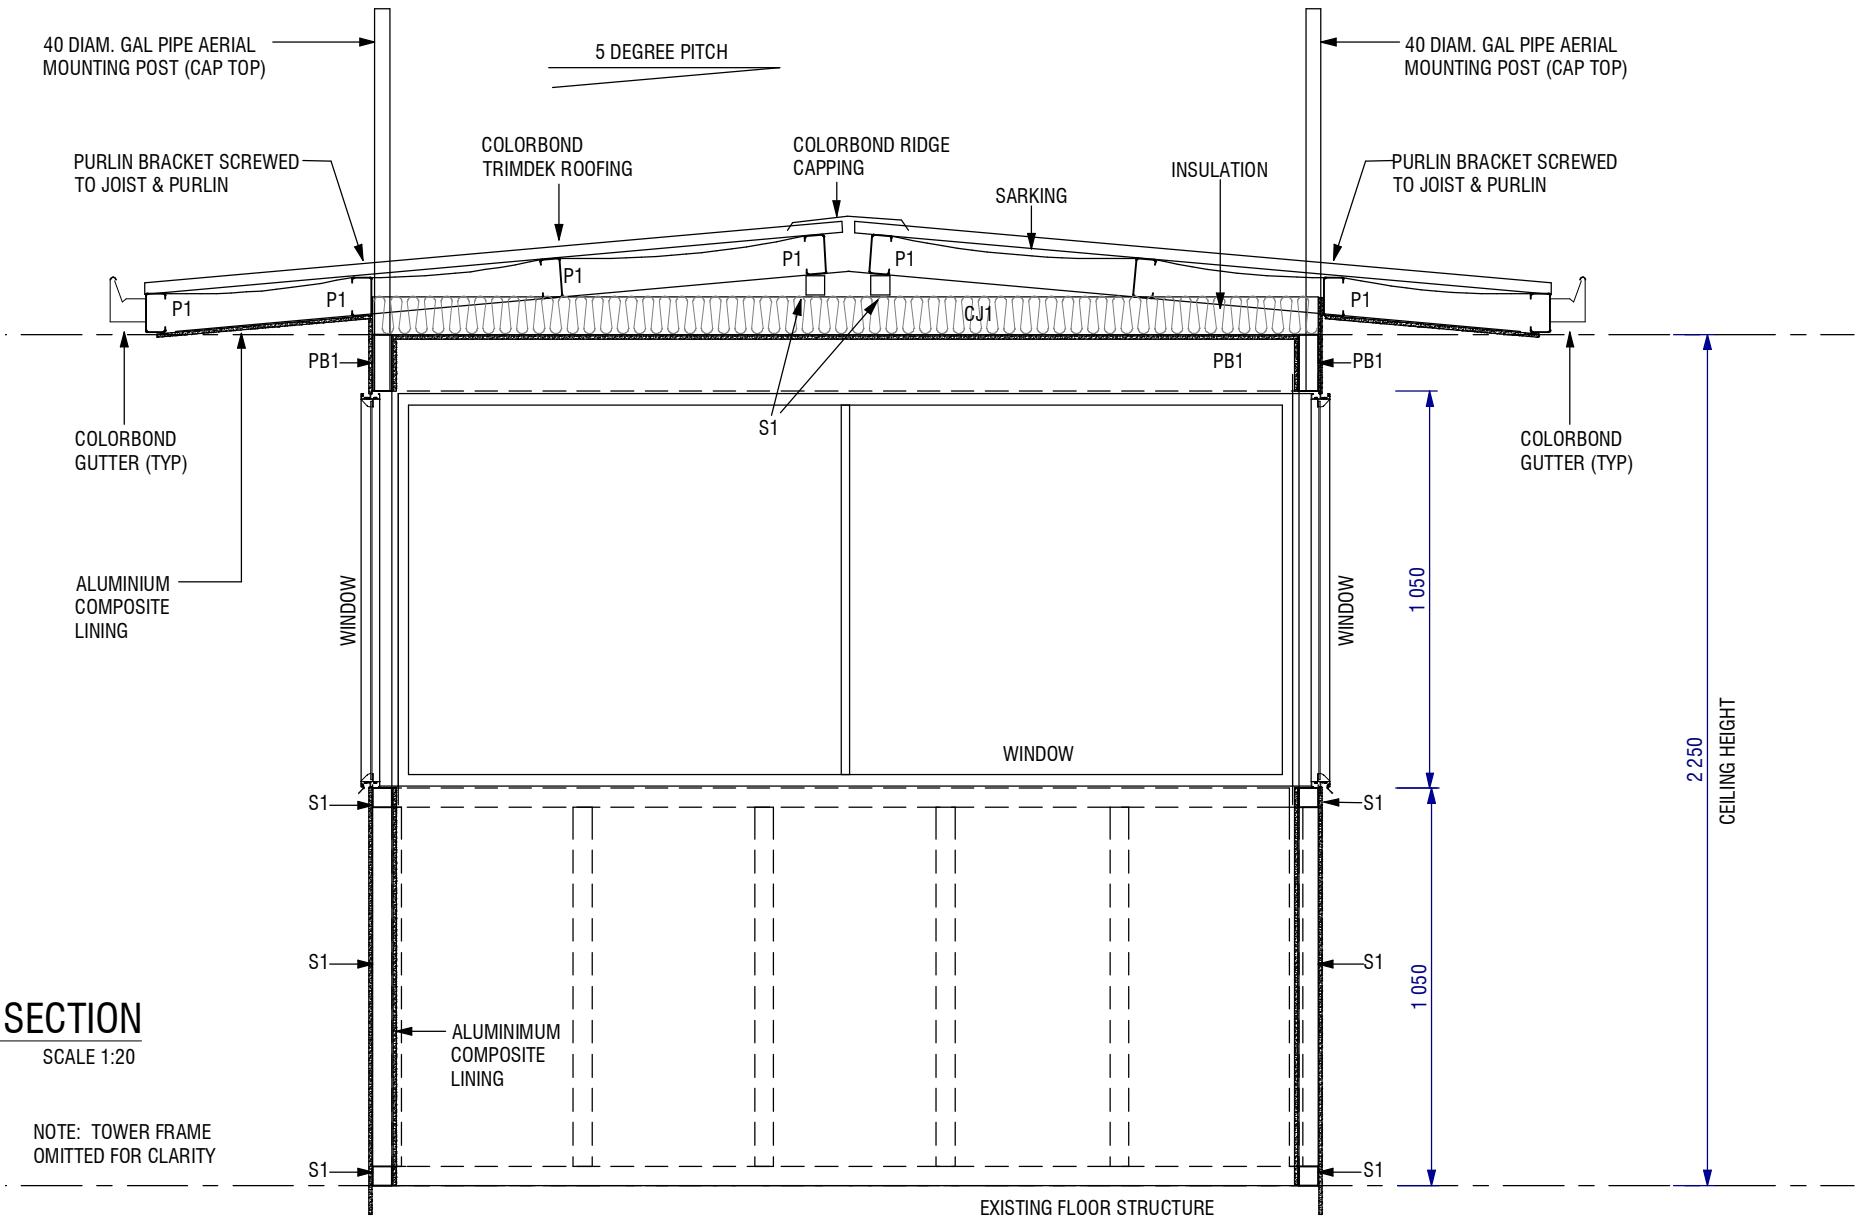

**SECTION**  
SCALE 1:20

NOTE: TOWER FRAME OMITTED FOR CLARITY



Richard Hill  
Registered Builder: DB-U-5906

Phone: 0408 576 421  
Email: acheroncivil@gmail.com


ISSUES & AMMENDMENTS:	
A	3/9/2013 ISSUED FOR APPROVAL
B	4/9/2013 JOINERY & DOOR REVISION

PROJECT TITLE:  
**FIRE SPOTTING TOWER CABIN  
REFURBISHMENT -  
MOUNT HICKEY FIRE TOWER**

CLIENT:  
**D.E.P.I.**  
  
© COPYRIGHT - ACHERON CIVIL


DRAWING TITLE:  
**SECTION**  
  
FILE:  
C:Acheron Civil\_39504

DATE: SEP 2013	SCALE @ A4: AS SHOWN
DRAWN: DB	CHECKED: RH
DWG No: <b>S-4</b>	REV: B

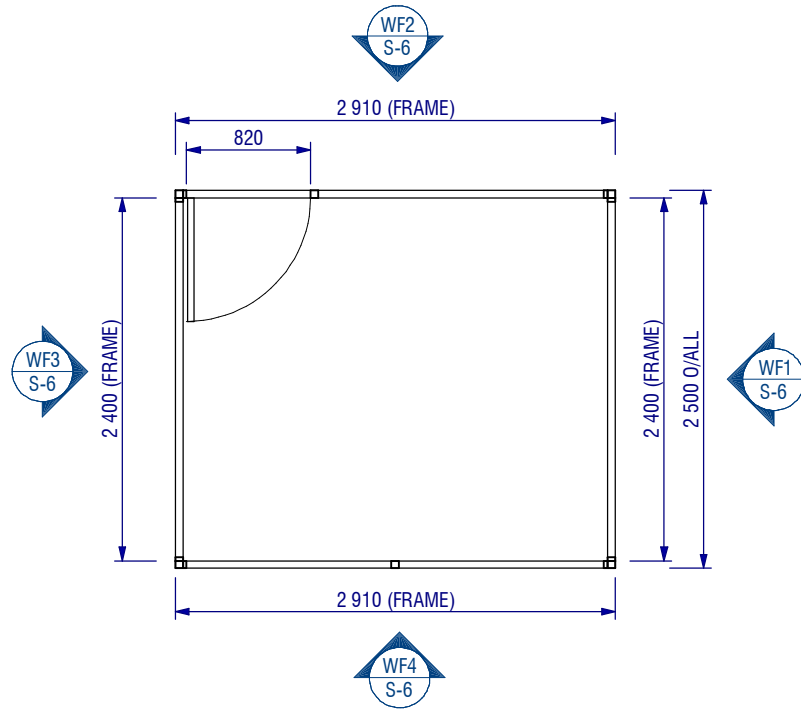

### FLOOR PLAN FRAMING LAYOUT

SCALE 1:50

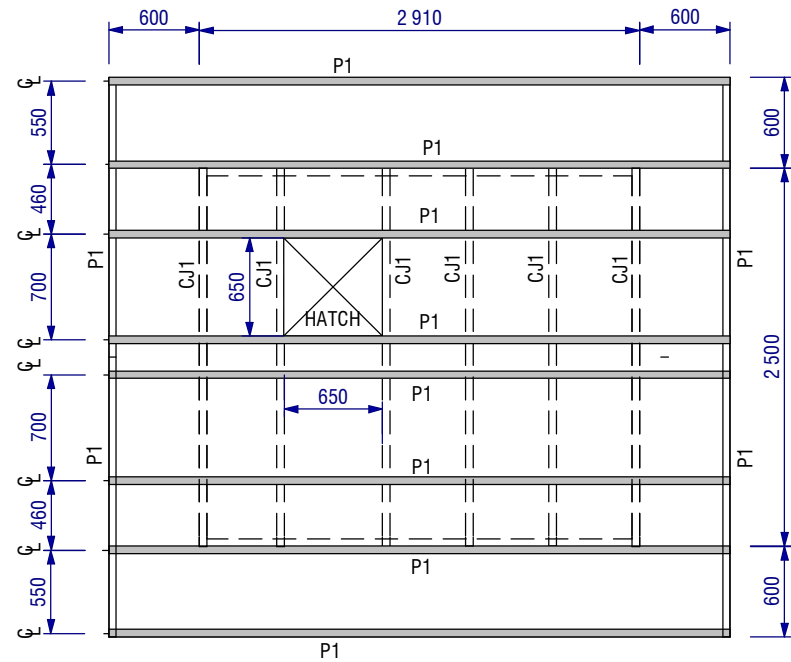

### ROOF FRAMING LAYOUT

SCALE 1:50

MEMBER SCHEDULE		
MARK	TYPE	COMMENT
S1	50X50X2.0 SHS	DURAGAL
S2	25X50X2.0 SHS	DURAGAL
P1	C100	PURLIN
PB1	150X50X2.0 SHS	DURAGAL
CJ1	100X50X2.0 SHS	DURAGAL



Richard Hill  
Registered Builder: DB-U-5906

Phone: 0408 576 421  
Email: acheroncivil@gmail.com

ISSUES & AMMENDMENTS:

A	3/9/2013	ISSUED FOR APPROVAL
B	4/9/2013	JOINERY & DOOR REVISION

PROJECT TITLE:

**FIRE SPOTTING TOWER CABIN  
REFURBISHMENT -  
MOUNT HICKEY FIRE TOWER**

CLIENT:

**D.E.P.I.**

© COPYRIGHT - ACHERON CIVIL

DRAWING TITLE:

**FRAMING  
DETAILS**

FILE:  
C:Acheron Civil\_39504

DATE:

SEP 2013

DRAWN:  
DB


DWG No:  
**S-5**

SCALE @ A4:

AS SHOWN


CHECKED:  
RH

REV:  
B

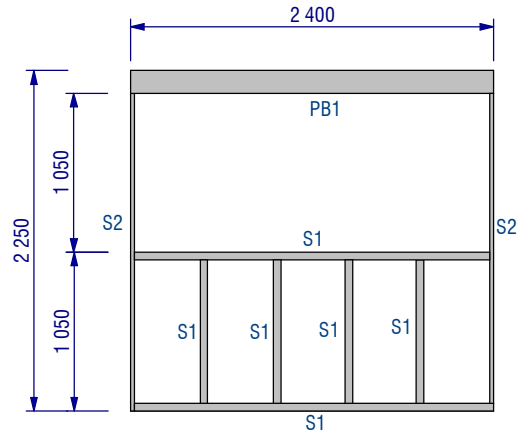


**WALL FRAME - WF1**

SCALE 1:50

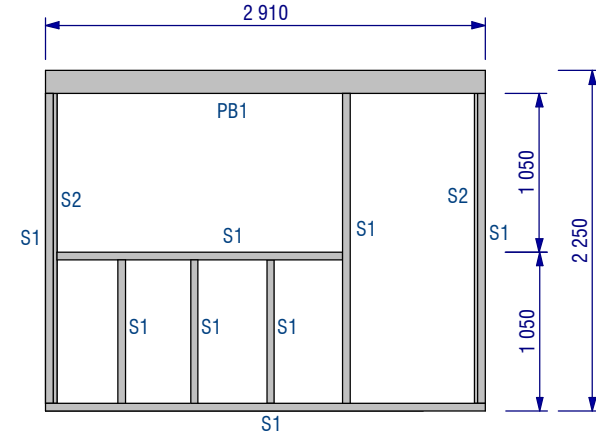


**WALL FRAME - WF2**

SCALE 1:50

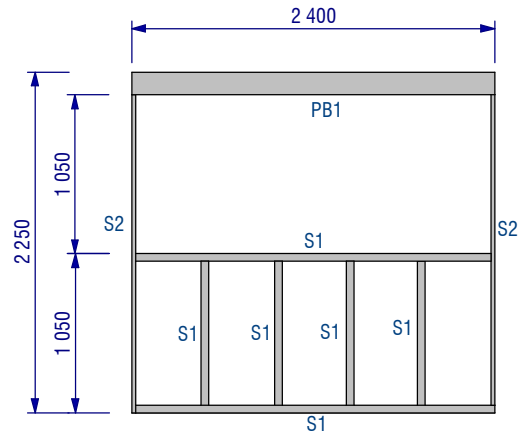

**WALL FRAME - WF3**

SCALE 1:50

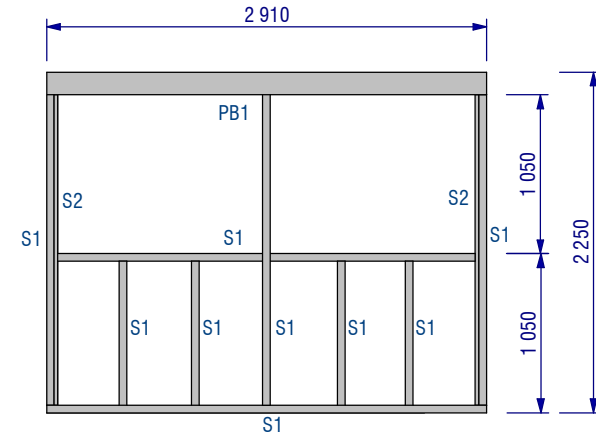

**WALL FRAME - WF4**

SCALE 1:50

ISSUES & AMMENDMENTS:

A	3/9/2013	ISSUED FOR APPROVAL
B	4/9/2013	JOINERY & DOOR REVISION

PROJECT TITLE:

**FIRE SPOTTING TOWER CABIN  
REFURBISHMENT -  
MOUNT HICKEY FIRE TOWER**

CLIENT:

**D.E.P.I.**

© COPYRIGHT - ACHERON CIVIL

DRAWING TITLE:

**FRAMING  
DETAILS**

FILE:

C:Acheron Civil\_39504

DATE:

SEP 2013

DRAWN:

DB

DWG No:

**S-6**

SCALE @ A4:


AS SHOWN

CHECKED:

RH

REV:

B

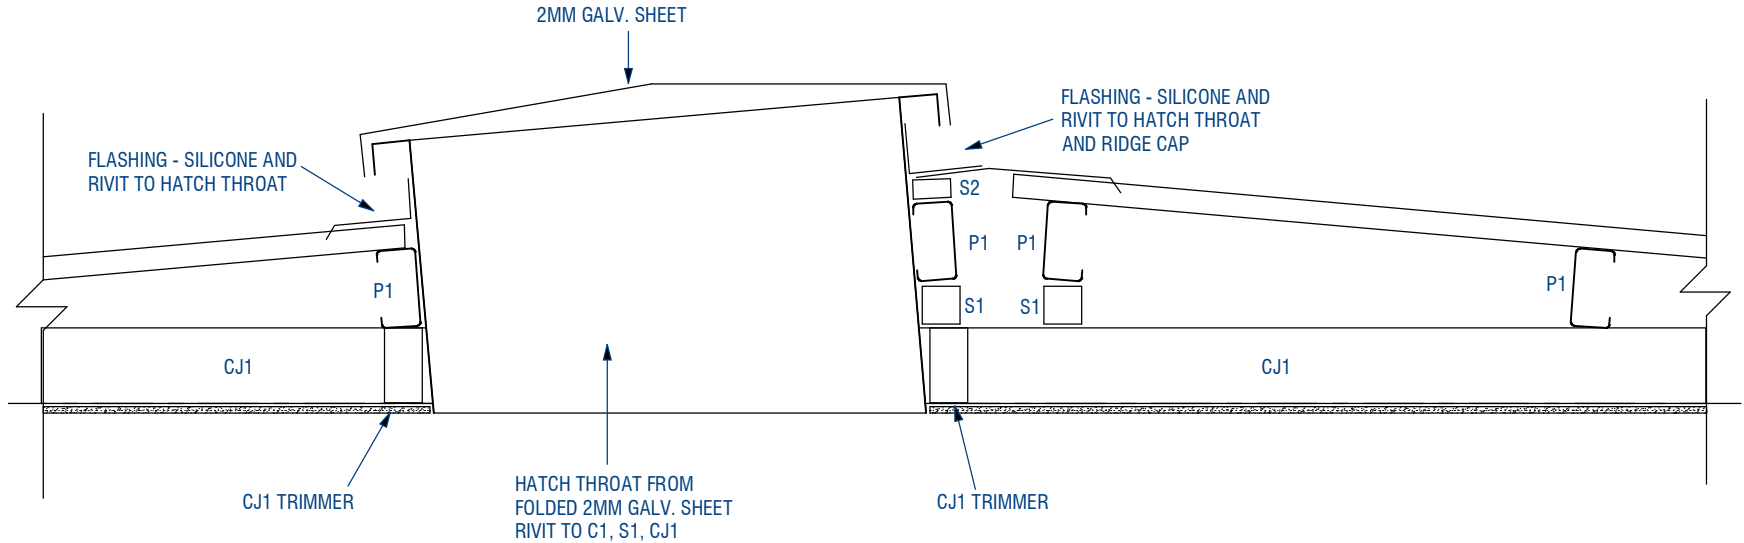

### HATCH DETAIL

SCALE 1:10

ISSUES & AMMENDMENTS:	
A	3/9/2013 ISSUED FOR APPROVAL
B	4/9/2013 JOINERY & DOOR REVISION


PROJECT TITLE:  
**FIRE SPOTTING TOWER CABIN  
REFURBISHMENT -  
MOUNT HICKEY FIRE TOWER**

CLIENT:  
**D.E.P.I.**

DRAWING TITLE:


FILE:  
C:Acheron Civil\_39504

DATE: SEP 2013	SCALE @ A4: AS SHOWN
DRAWN: DB	CHECKED: RH
DWG No: <b>S-7</b>	REV: B

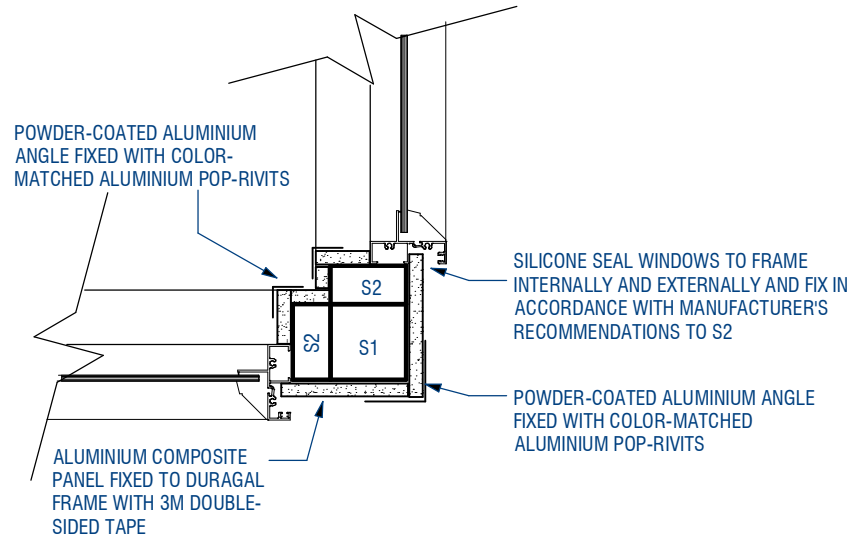

**D1**  
S-2

**DETAIL**  
SCALE 1:5

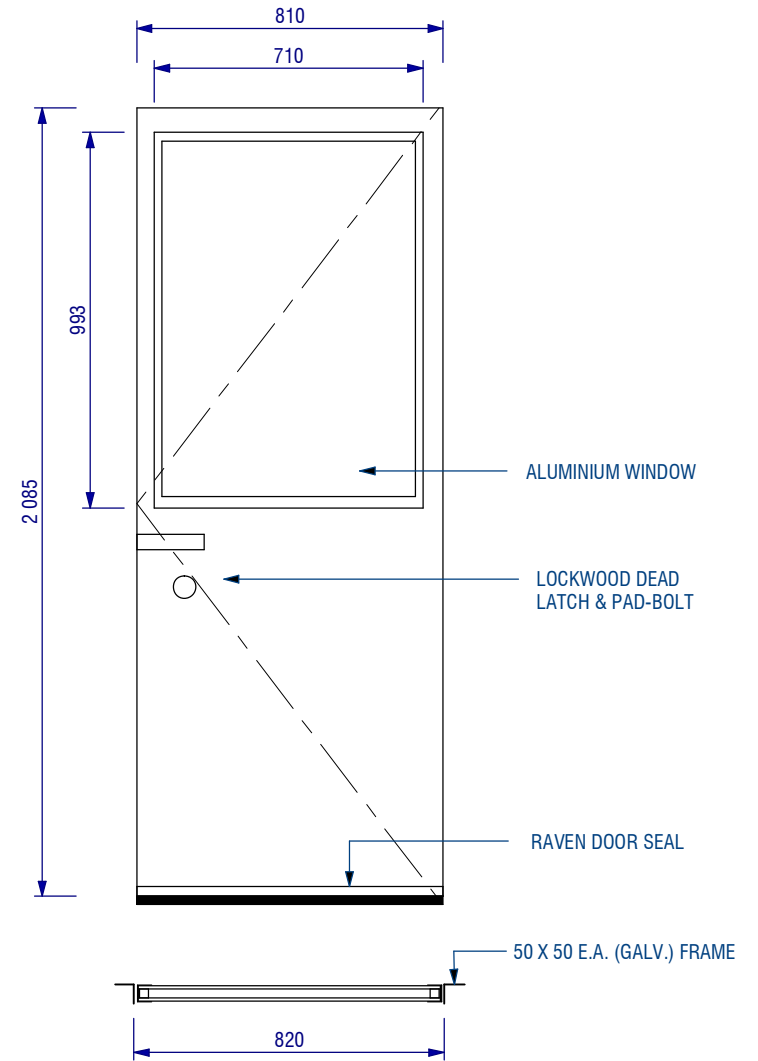

**DOOR DETAIL (D1)**  
SCALE 1:20

ISSUES & AMMENDMENTS:	
A	3/9/2013 ISSUED FOR APPROVAL
B	4/9/2013 JOINERY & DOOR REVISION


PROJECT TITLE:  
**FIRE SPOTTING TOWER CABIN  
REFURBISHMENT -  
MOUNT HICKEY FIRE TOWER**

CLIENT:  
**D.E.P.I.**

DRAWING TITLE:  
**FRAMING  
DETAILS**


DATE: SEP 2013	SCALE @ A4: AS SHOWN
DRAWN: DB	CHECKED: RH
DWG No: <b>S-8</b>	REV: B



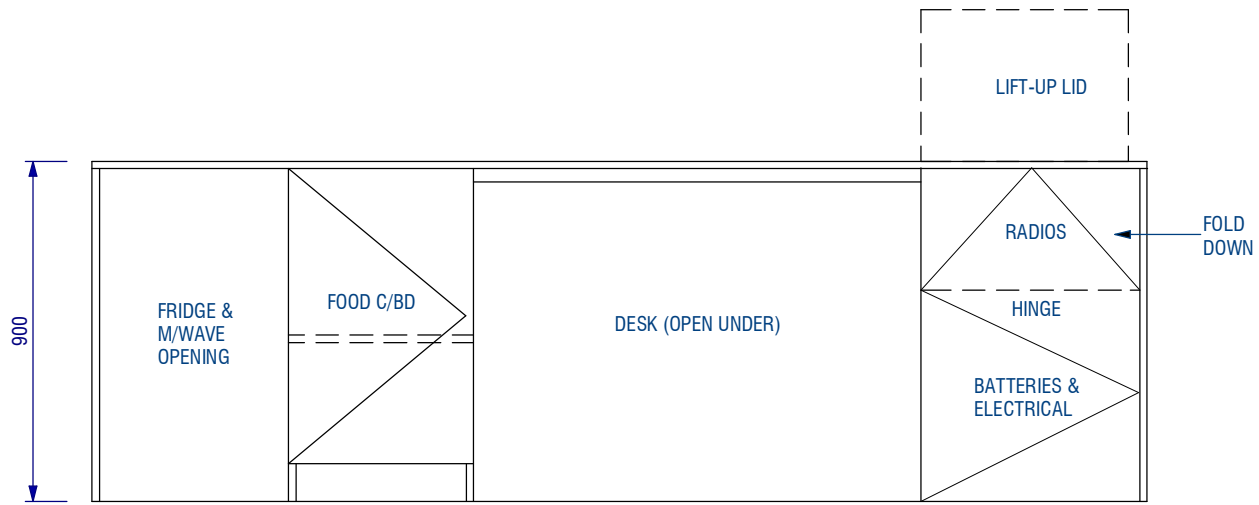

**ELEVATION**

SCALE 1:20

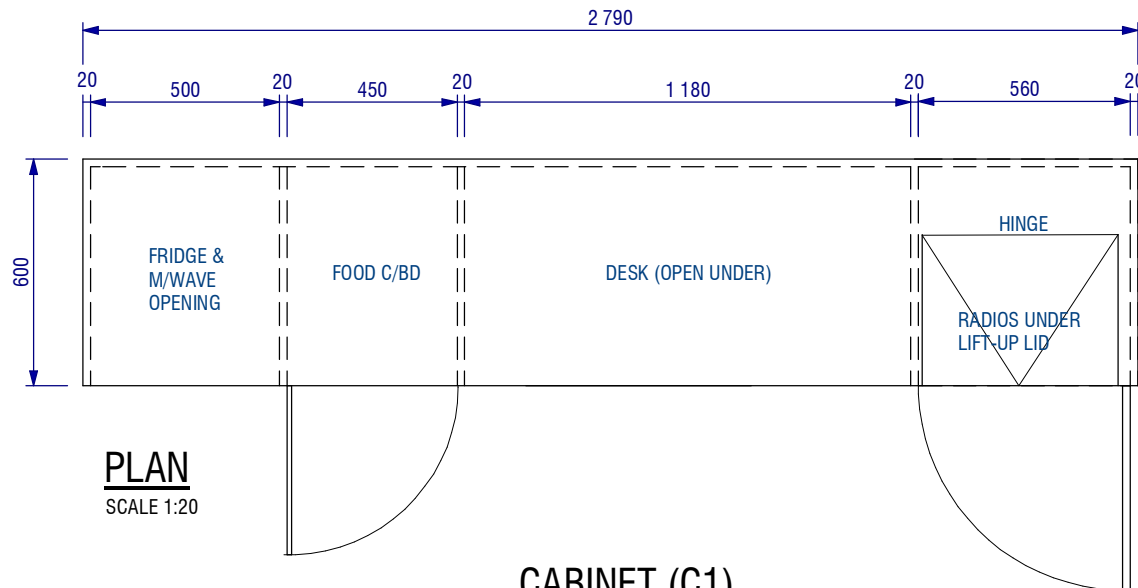

**PLAN**

SCALE 1:20

**CABINET (C1)**



Richard Hill  
Registered Builder: DB-U-5906

Phone: 0408 576 421  
Email: acheroncivil@gmail.com

ISSUES & AMMENDMENTS:

A	3/9/2013	ISSUED FOR APPROVAL
B	4/9/2013	JOINERY & DOOR REVISION

PROJECT TITLE:

**FIRE SPOTTING TOWER CABIN  
REFURBISHMENT -  
MOUNT HICKEY FIRE TOWER**

CLIENT:

**D.E.P.I.**

© COPYRIGHT - ACHERON CIVIL

DRAWING TITLE:

**CABINET  
DETAILS**

FILE:

C:Acheron Civil\_39504

DATE:

SEP 2013

DRAWN:

DB

DWG No:

**S-9**

SCALE @ A4:

AS SHOWN

CHECKED:

RH

REV:

B